


RECORD OF SURVEY


NO. 35 - 13

LEGEND



- (R1) U.S. GENERAL LAND OFFICE NOTES, A. W. VON SCHMIDT, 1855.
 (R2) U.S. GENERAL LAND OFFICE NOTES, S. A. HANSON, 1879.
 (R3) U.S. GENERAL LAND OFFICE NOTES, G. F. SAWYER, 1923.
- SET, 30" x 2.5" DIA. ALUMINUM POST WITH 3.25" ALUMINUM CAP, STAMPED "U.S. DEPT. OF AGRICULTURE FOREST SERVICE," AND MARKED AS SHOWN.
 ○ FD. 1923 U. S. GENERAL LAND OFFICE MONUMENT, AS NOTED.
- ◇ FD. CALIFORNIA DIVISION OF HIGHWAYS BRASS CAP, BRAZED TO 2.5" O.D.G.I.P., MARKED AS NOTED.
- ▲ FD. BASIC HORIZONTAL CONTROL MONUMENT, AS NOTED.
- FD. OTHER EVIDENCE, AS NOTED.
- CALCULATED POSITION, NOTHING SET.
- FD. BEARING TREES, AS NOTED.

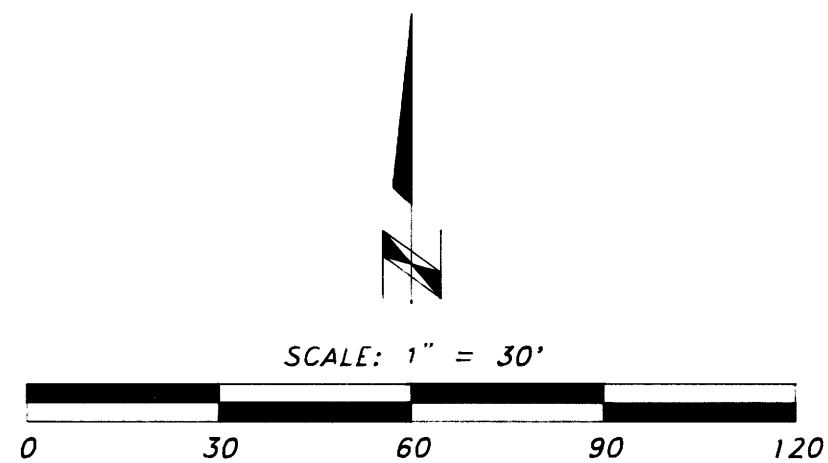


DETAIL "A"

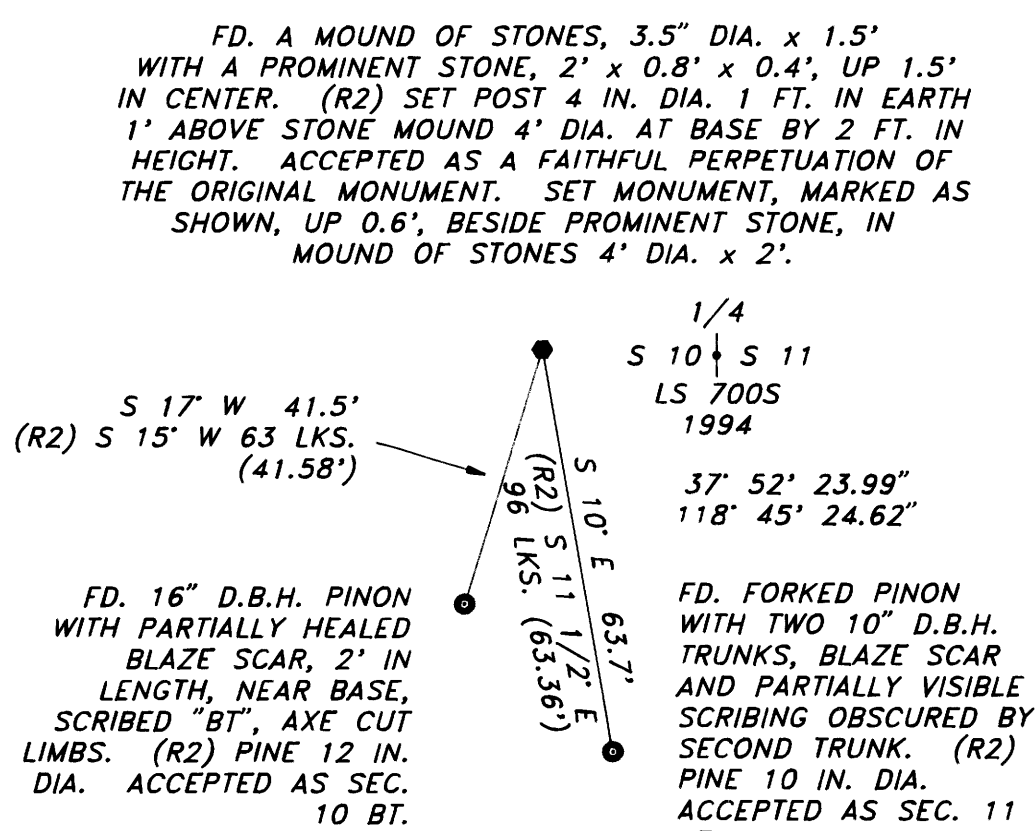

DETAIL "B"

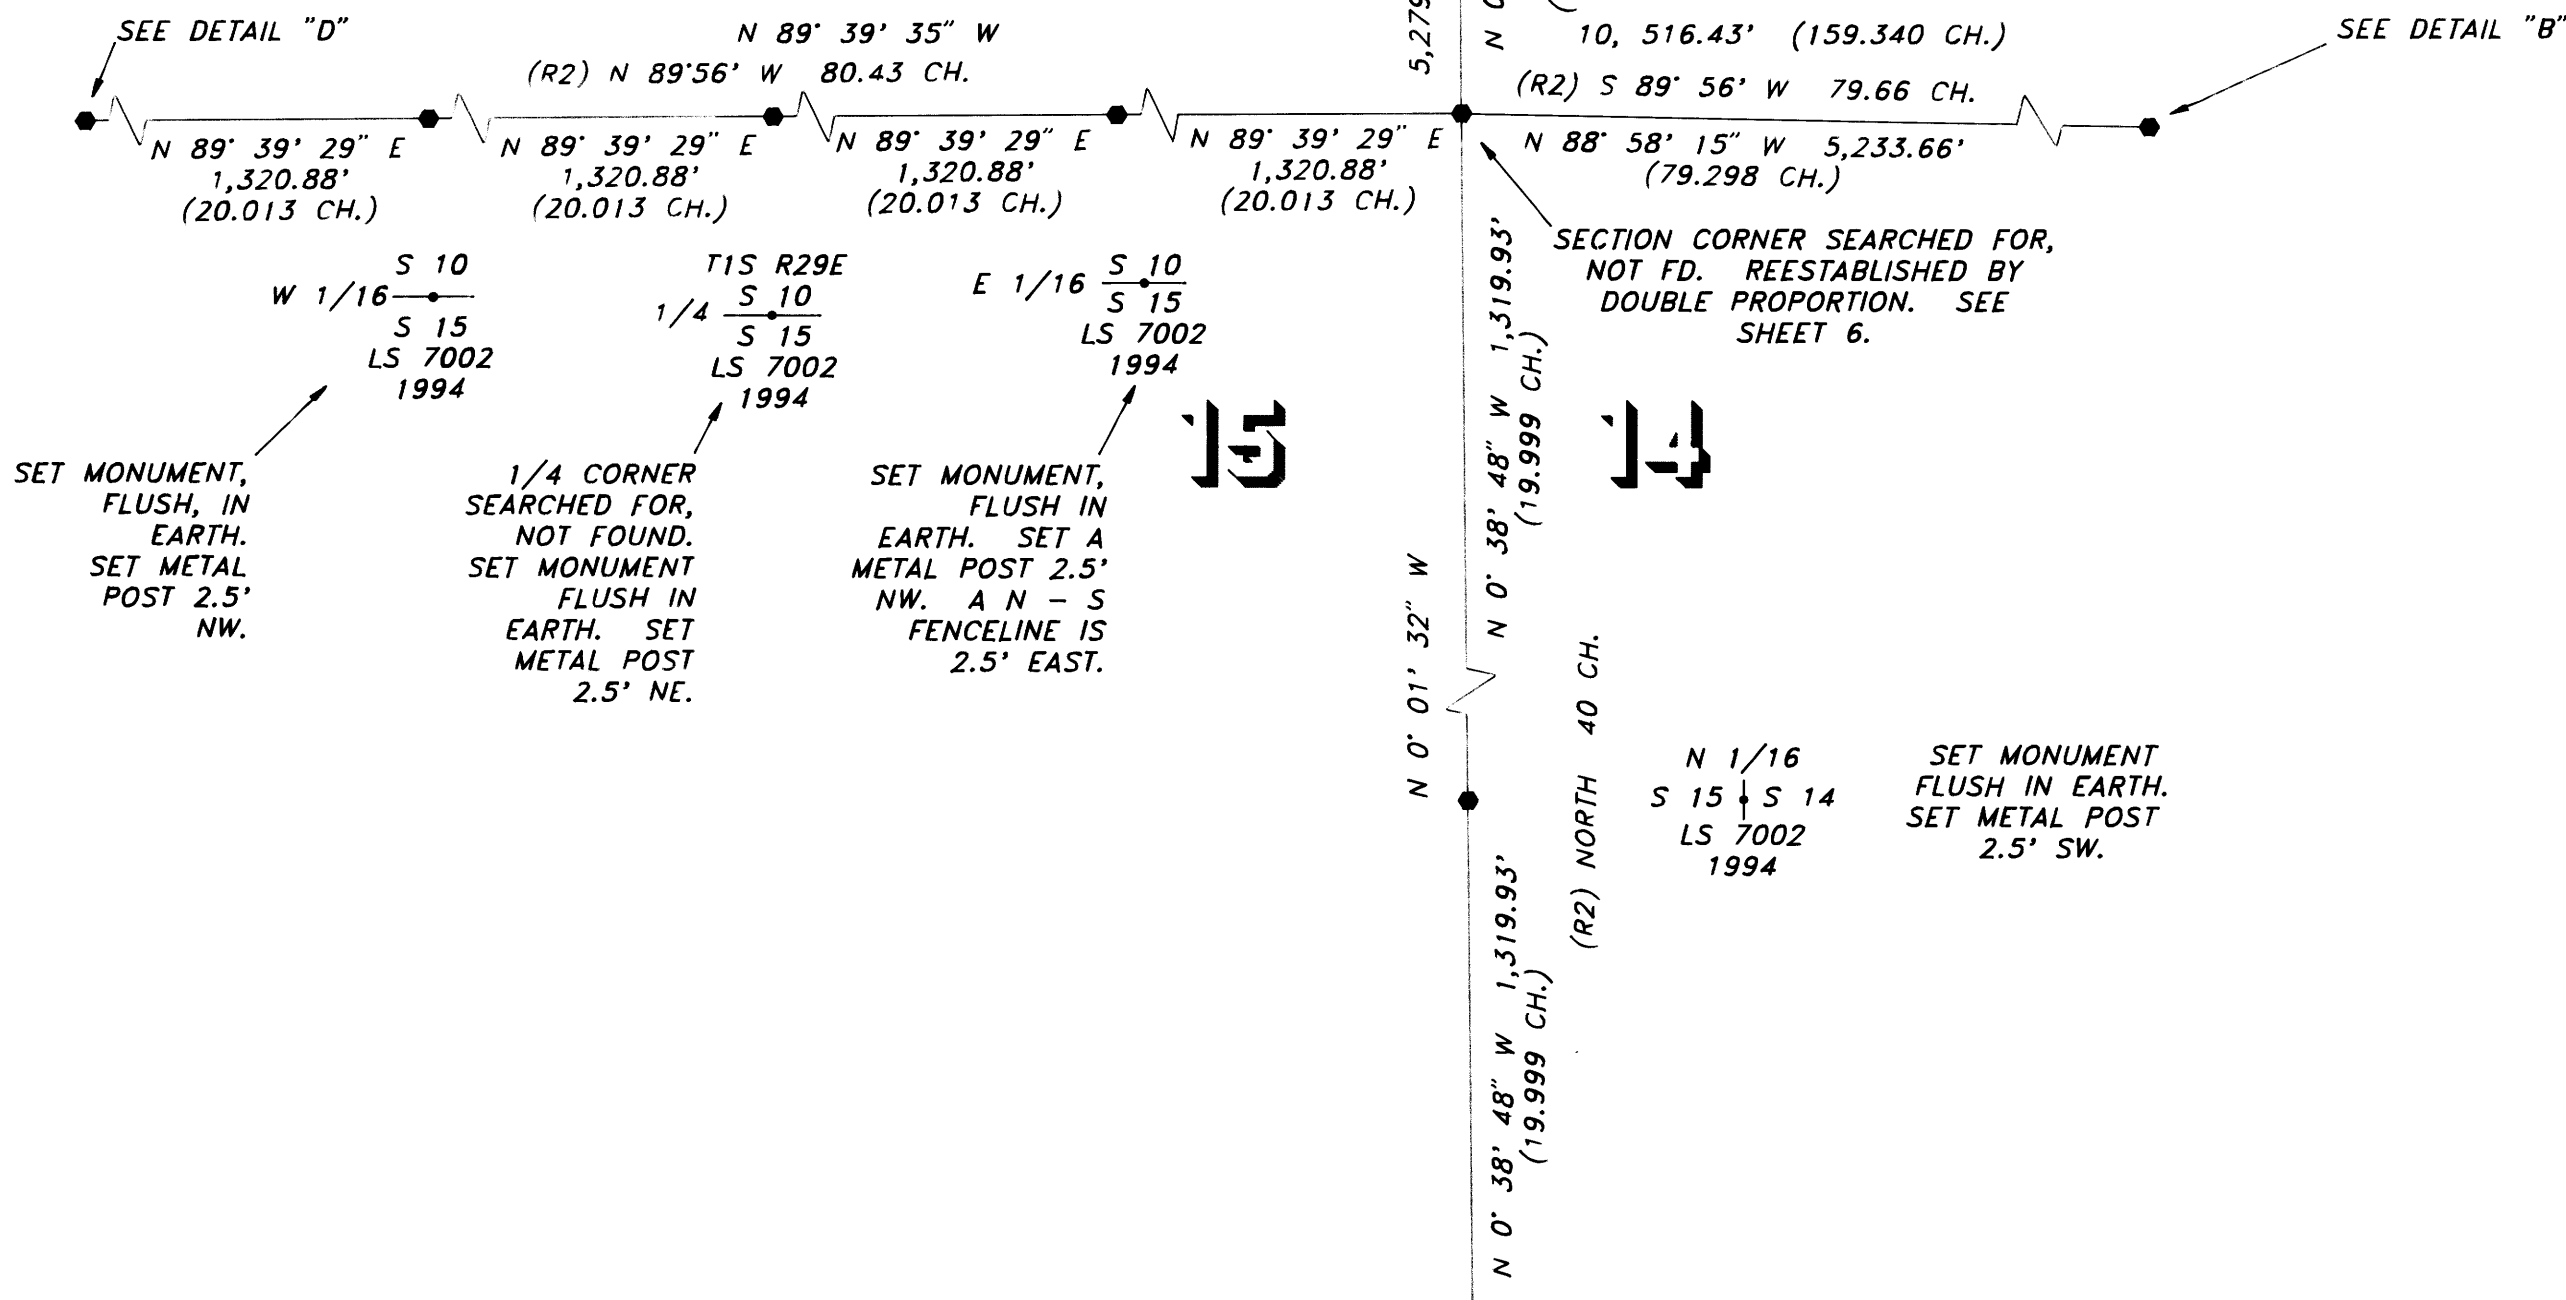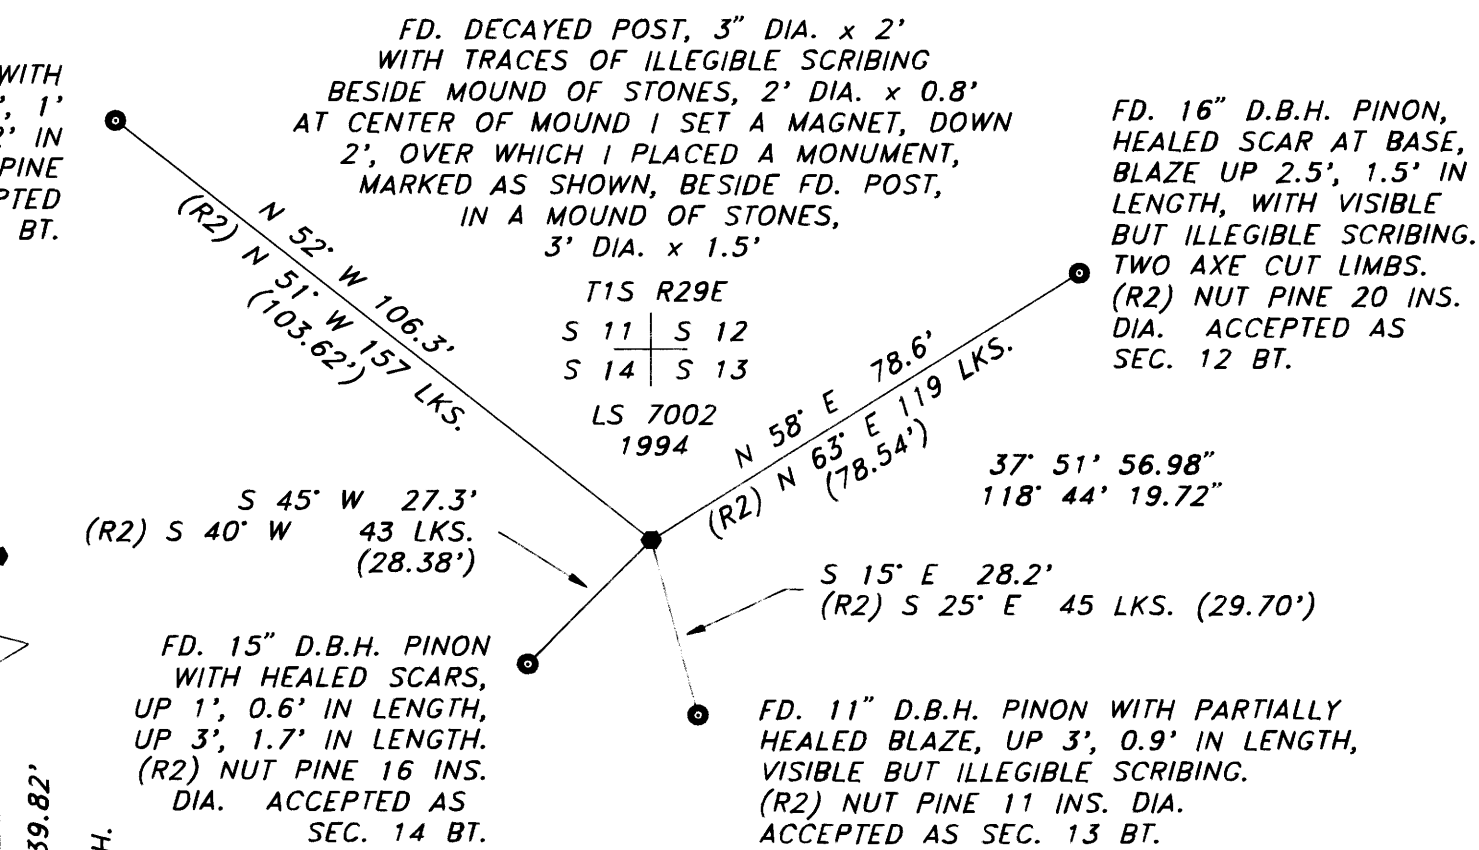

DETAIL "D"

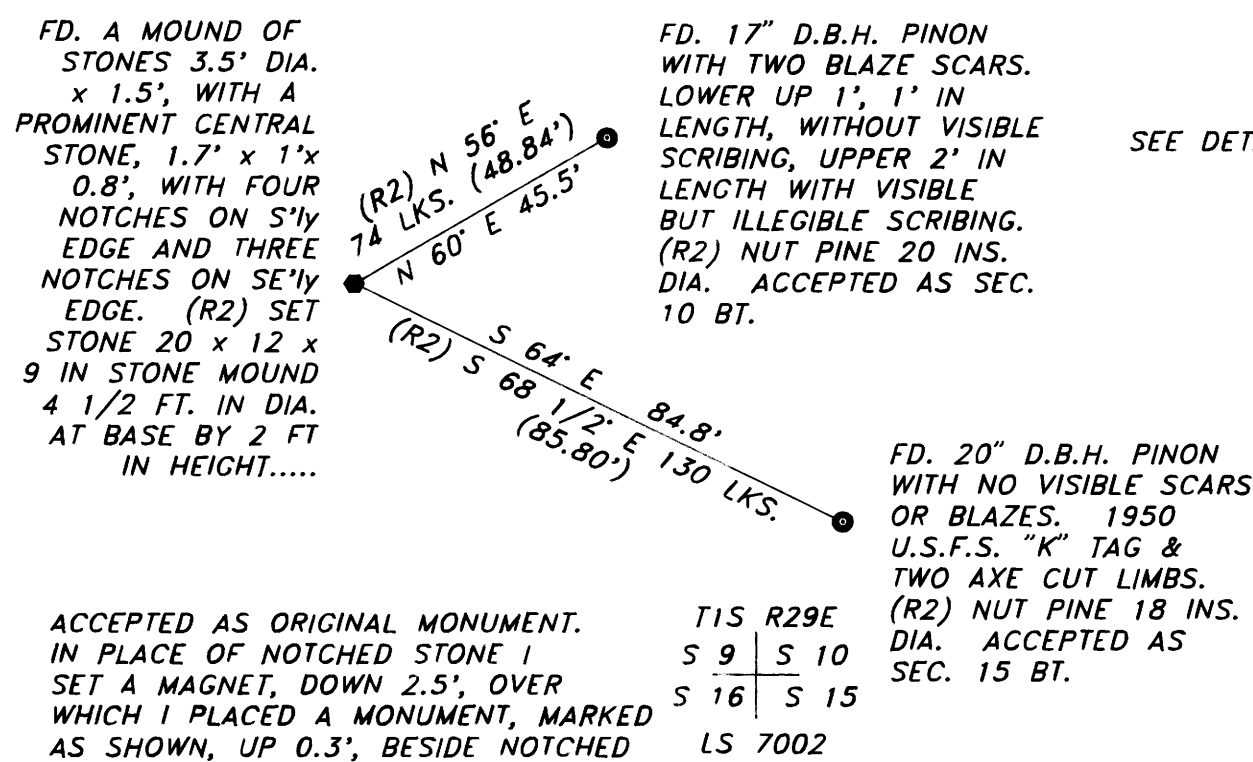

DETAIL "C"

